
## SANJIU

## OPEN CIRCUIT WATER COOLING TOWER LAYOUT

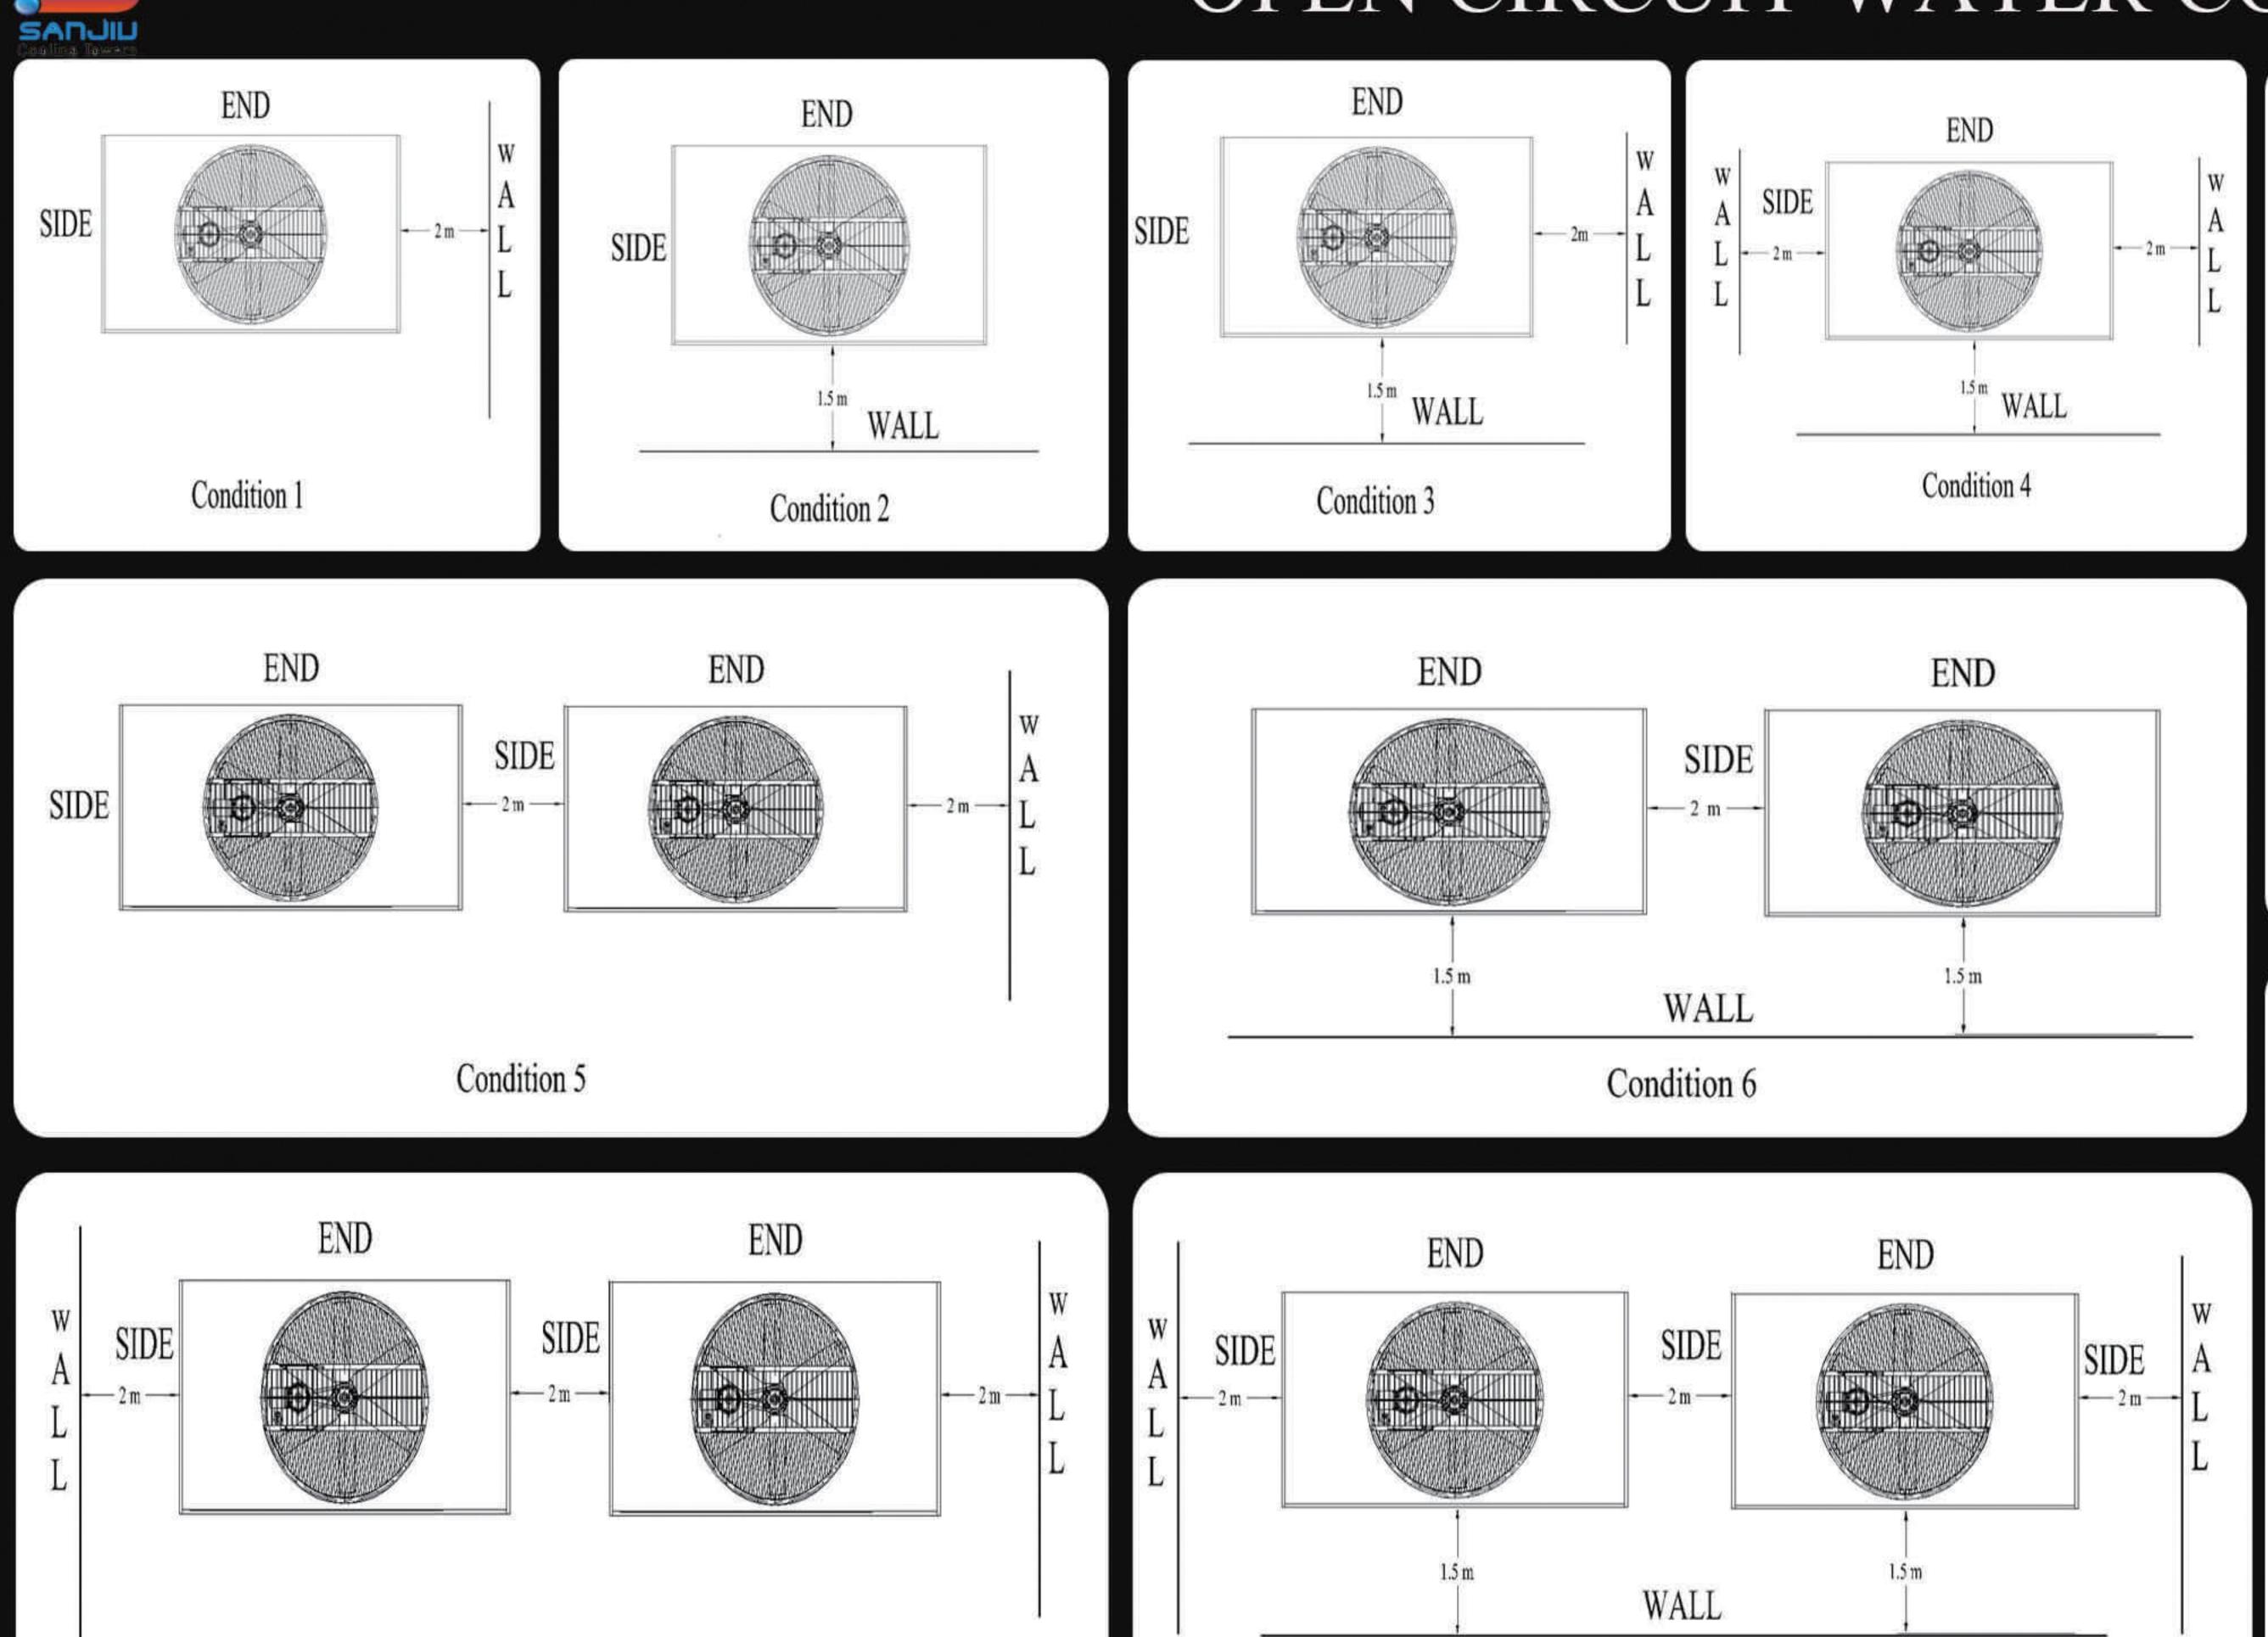

Condition 7

Condition 8

